



BUFORD FOR SALE | FOR LEASE

4365 SOUTH LEE ST.
BUFORD, GA 30518

WORK | PLAY

BUFORD, GEORGIA

Onsite Model Unit / Sales Office #A01

Tours available upon request

Walk-ins Welcome

Brokers Welcome

What is a Personal Warehouse®?

Whether for business, storage, or lifestyle, a Personal Warehouse® is a purpose-built, individually owned spaces designed to adapt as your needs evolve. Each unit offers customizable interiors with best-in-class standard features of HVAC, 3 phase power, 24/7 access delivering flexibility without compromise. Backed by decades of experience, PW Development is a pioneer and leader in the Micro-Bay Flex Space warehouse category, serving entrepreneurs, enthusiasts and investors alike. With Personal Warehouse®, ownership gives you the freedom to use your space your way the only limit is your imagination. Work & Play today!

Project Information:

Completed June 2024

Total Project SF: 55,920 SF

Total Personal Warehouse® Ungated SF: 22,800 SF

Total Personal Warehouse® Gated SF: 33,120 SF

Uses:

Work – Play

Light Industrial Zoned

Best-In-Class Features:

14x14 OH Doors, Mezzanines, Private Restrooms with Rough-in Showers, LED Lights, HVAC and Ducting, Balconies on select units, 3-Phase Power, Custom Floors, 65+FT Drive Aisles, Sprinkler System, 24-Hour Access



www.PersonalWarehouse.com
info@PersonalWarehouse.com

303-222-0768

Pricing and availability are subject to change without notice.

Personal Warehouse and the Personal Warehouse logo are trademarks of PW Development, LLC

OVERVIEW

YEAR BUILT:

Completed 2024

UNIT SIZES:

1,620 - 3,240 SF with ability to combine units

Unit Dimensions: 25x50, 30x40, 28.8x40

Drive Thru Units Available

OCCUPANCY:

Light Industrial Zoned

Ideal for Work – Play

FOR SALE & FOR LEASE:

See QR Code for updated pricing and unit availability



BEST-IN-CLASS FEATURES:

- For Sale / For Lease
- Ideal for Small Business, Storage Space
- Energy Efficient Construction such as LED Lights and Insulated Masonry Block Construction
- Mezzanines with LVT flooring
- Polished Concrete Flooring
- HVAC and Ducting in all units
- Balconies on Select Units
- 14 x 14 OH Doors with Operators
- Finished Private Restrooms with Rough-in Showers
- 24 / 7 Access
- Wide, Paved Drive Aisles

5 REASONS TO OWN:

- Build Equity over Rent Receipts
- Fixed Rate Financing (15 – 25 Year Term)
- Tax Benefits for Business Users & Investors
- Cost Effective – Own for 40% Less per Month
- Customize Your Space!



www.PersonalWarehouse.com
info@PersonalWarehouse.com

303-222-0768

PROJECT PHOTOS

**BUFORD
FOR SALE | FOR LEASE**

**4365 SOUTH LEE ST.
BUFORD, GA 30518**

WORK | PLAY



MAIN LEVEL



RESTROOM



UNIT INTERIOR



UNIT INTERIOR



MEZZANINE



BUFORD BALCONY



www.PersonalWarehouse.com
info@PersonalWarehouse.com

303-222-0768

Pricing and availability are subject to change without notice.
Personal Warehouse and the Personal Warehouse logo are trademarks of PW Development, LLC

**BUFORD
FOR SALE | FOR LEASE**

**4365 SOUTH LEE ST.
BUFORD, GA 30518**

WORK | PLAY


CONCEPT - SAMPLE USES



CUSTOMIZED SPACES



CREATIVE OFFICE

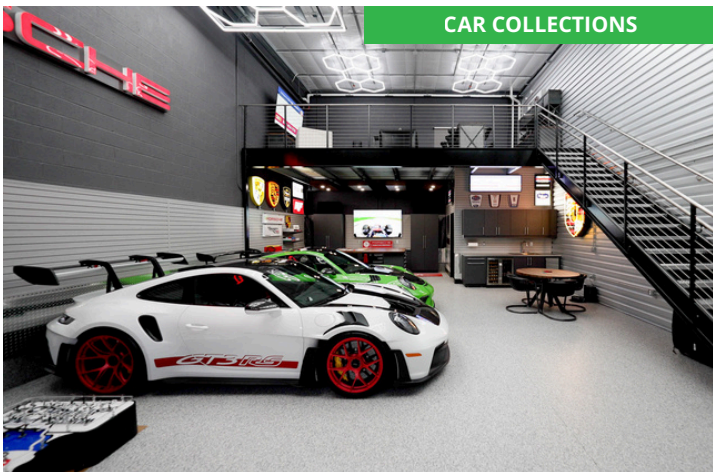

CAR COLLECTIONS



MAN CAVE



BUSINESS



HOBBY SHOP

**PERSONAL
WAREHOUSE**
WORK & PLAY™

www.PersonalWarehouse.com
info@PersonalWarehouse.com

303-222-0768

Pricing and availability are subject to change without notice.
Personal Warehouse and the Personal Warehouse logo are trademarks of PW Development, LLC

**BUFORD
FOR SALE | FOR LEASE**

**4365 SOUTH LEE ST.
BUFORD, GA 30518**

WORK | PLAY

AERIAL MAP



www.PersonalWarehouse.com
info@PersonalWarehouse.com

303-222-0768


Pricing and availability are subject to change without notice.
Personal Warehouse and the Personal Warehouse logo are trademarks of PW Development, LLC

SITE PLAN

**BUFORD
FOR SALE | FOR LEASE**

**4365 SOUTH LEE ST.
BUFORD, GA 30518**

WORK | PLAY

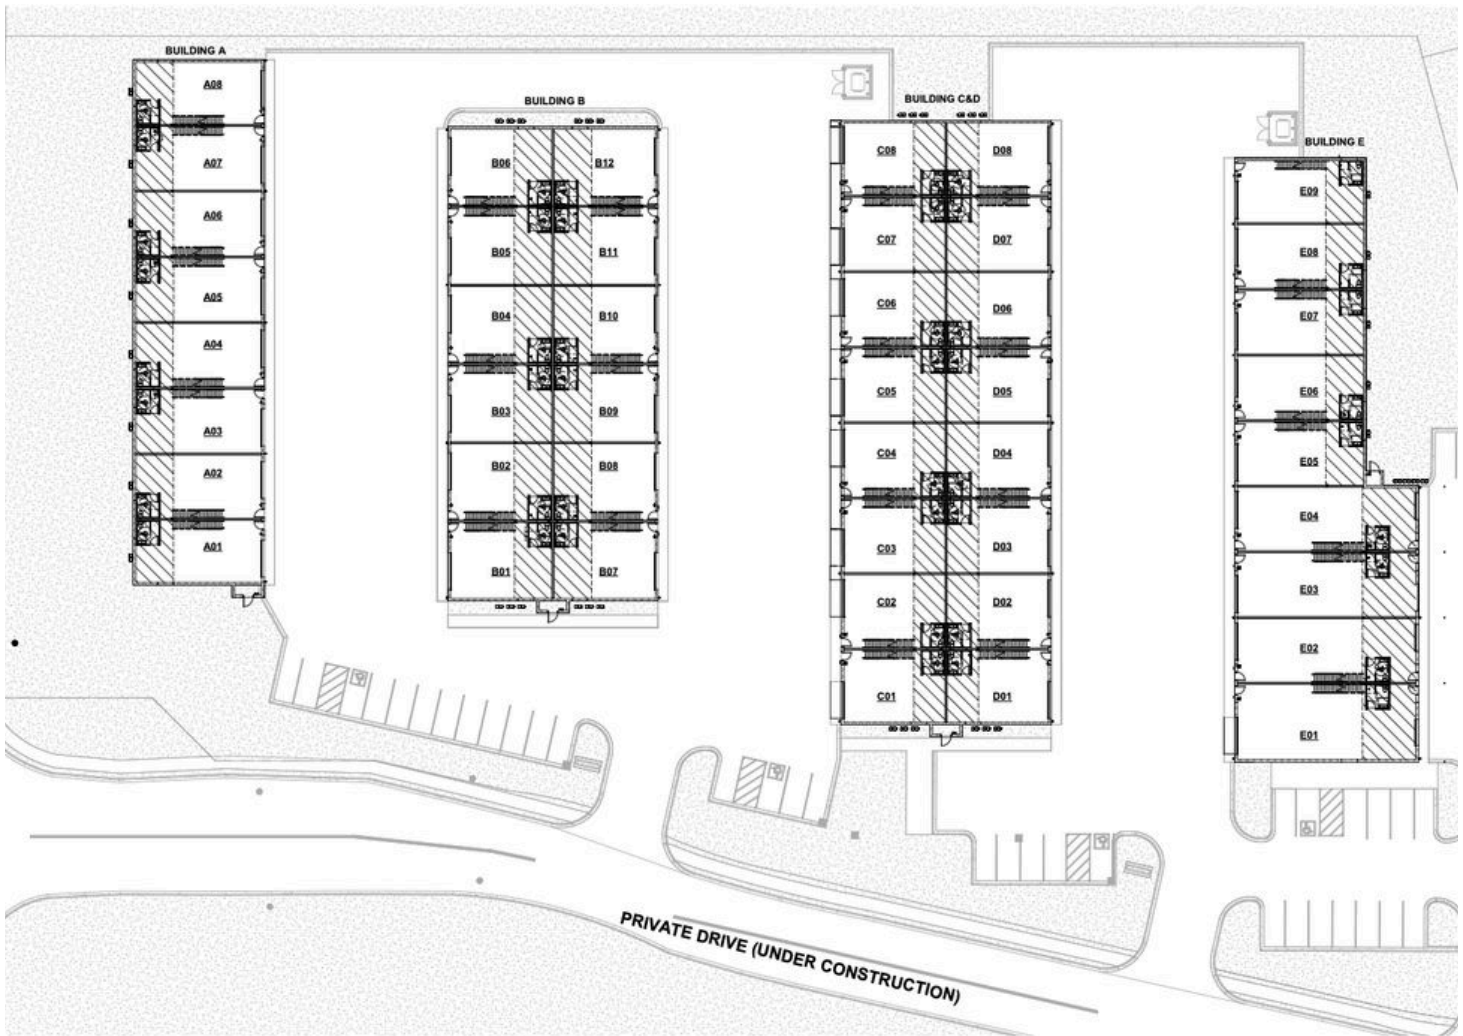

AL SITE PLAN

0
SCALE: 1" = 30'



www.PersonalWarehouse.com
info@PersonalWarehouse.com

303-222-0768

Pricing and availability are subject to change without notice.
Personal Warehouse and the Personal Warehouse logo are trademarks of PW Development, LLC